

**KEY:**

Mown Grass Areas

Area managed as wildlife habitat - predominantly meadow & woodland understory

Vegetation To Be Removed

Scrub To Be Retained

Tree To Be Retained


Blumex Macadam & Hoggin Surface

Proposed turn trail ferns (indicative)

Existing tree relocated or new tree

**SECTION A-A - SCALE 1:250**

Area to be Cut  
Area to be Filled  
Slipside  
Existing Ground Level  
Proposed Ground Level  
Contour

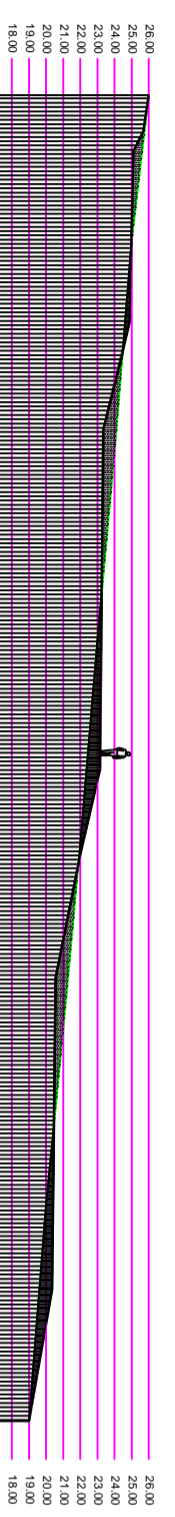

Existing scrub to be cut back to accommodate earth works. If necessary, relocate or replace the following saplings: 3no. sweet chestnut, 1no. beech, 1no. ash, 5no. oak, 1no. cherry, 1no. field maple, 1no. birch, 1no. larch, 1no. hawthorn

Existing scrub to be cut back to accommodate earth works

All existing concrete post and chainlink fencing to be removed as far as corresponding route to accommodate path

Level plateau formed to accommodate community events

Multiple stem specimens listed to replace entrance to site

Remove area of poplar scrub but retain oak saplings

**Revisions :**

**Land & Sculpture Design Partnership**  
 CHARTERED LANDSCAPE ARCHITECTS · SITE SPECIFIC SCULPTOR  
 SITE : Bealings Playingfield  
 DRG : DRN BY : GH  
 SCALE : 1:250  
 DATE : March 2006  
 No : LSDP 10339.01

OCTAGON HOUSE · THE WATER RUN · HITCHAM · IPSWICH · IP7 7JN  
 T : 01449 740272 · F : 01449 744372 · E : info@hlmme.com